




ARCHITECTURAL DESIGN DRAWING

12 Jellicoe Road, Manurewa, Auckland, 2102

12 Jellicoe Road Manurewa Auckland
2102
LOT 1 DP 138586, SEC 1 SO 489242

Business - Light Industry Zone

SITE AREA: 6795 sqm

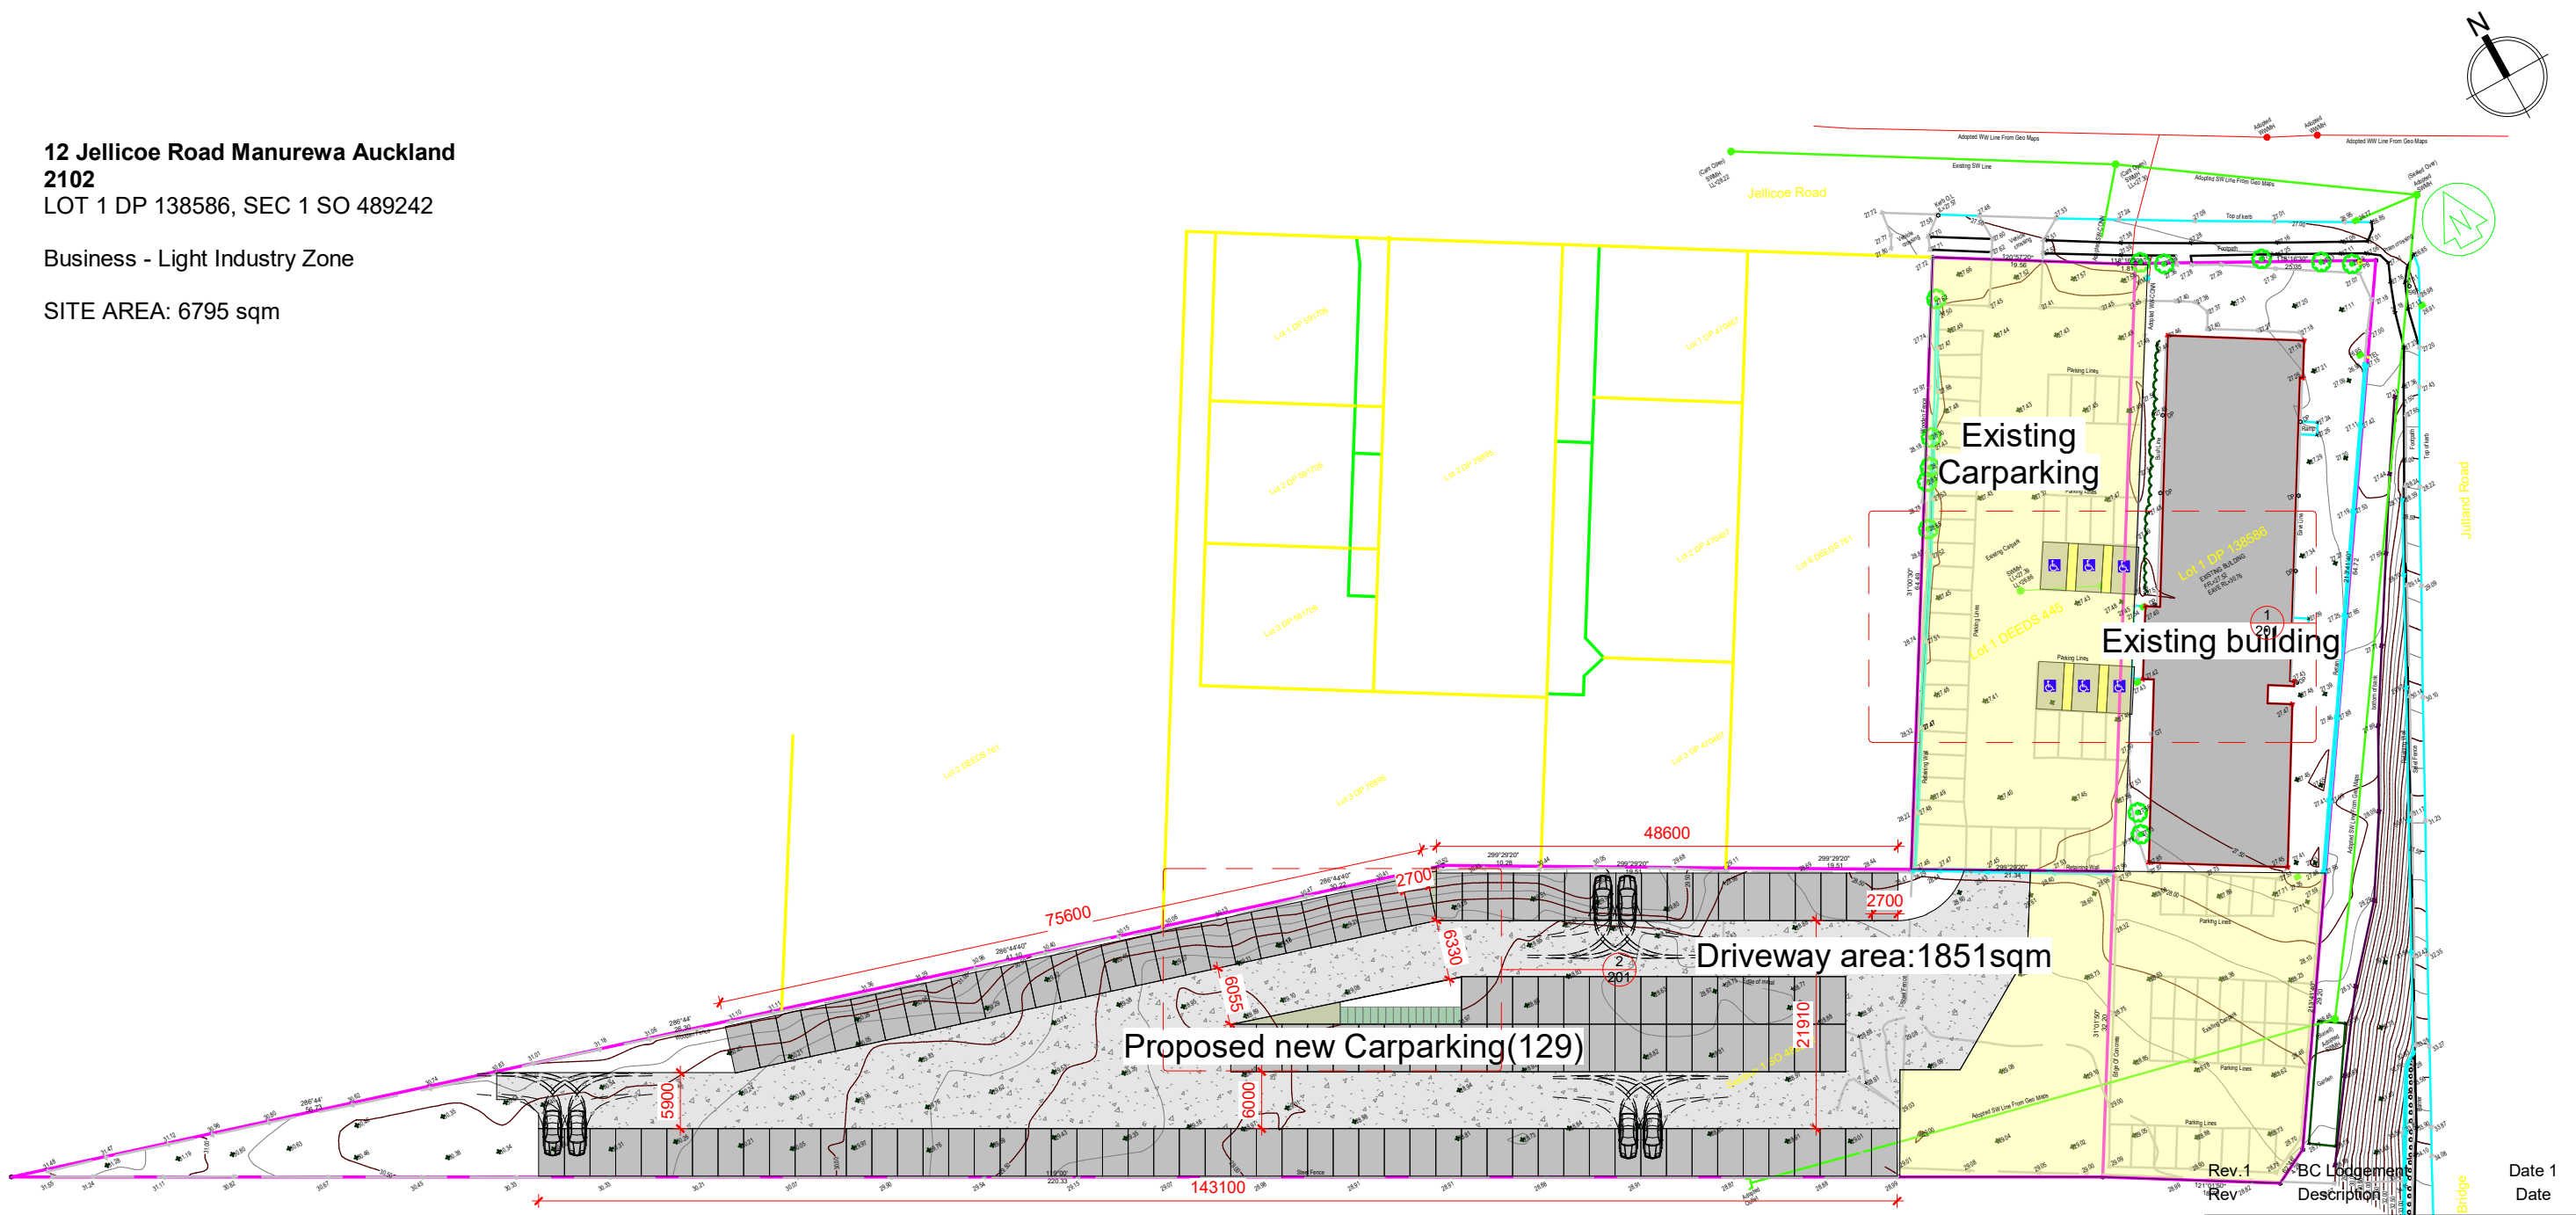

1 Site Plan
1 : 700

	Existing	Proposed
Carpark	68	195
Disability Carpark	0	6
Visitor bicycle parking	0	11
Long-term bicycle parking	0	5

Rev. 1
Rev. 2
BC Lodgement
Description
Date 1
Date

LW
Architecture
Email: jcli@lwarchitecture.co.nz
Add: 13 William Pickering Drive, Rosedale
Ph: 09-4759599 Mob: 021-766855

Job Title
12 Jellicoe Road, Manurewa, Auckland, 2102

Drawing Title
Site Plan


Job no. 24703 Sheet
Scale 1 : 700
Date JAN 2025 101
Drawn Aiden Revision:
Checked Rev.1
Approved L.L.

Copyright remains by L.W Architecture Ltd
P:\2024\24703 12 Jellicoe Rd,
Manurewa\04.BIM\01.Concept\12 JELlicoe
ROAD.MANUREWA AUCKLAND 2102.rvt

SITE AREA: 6795 sqm

1 Site Plan-Carparking
1 : 500

Existing Carparking

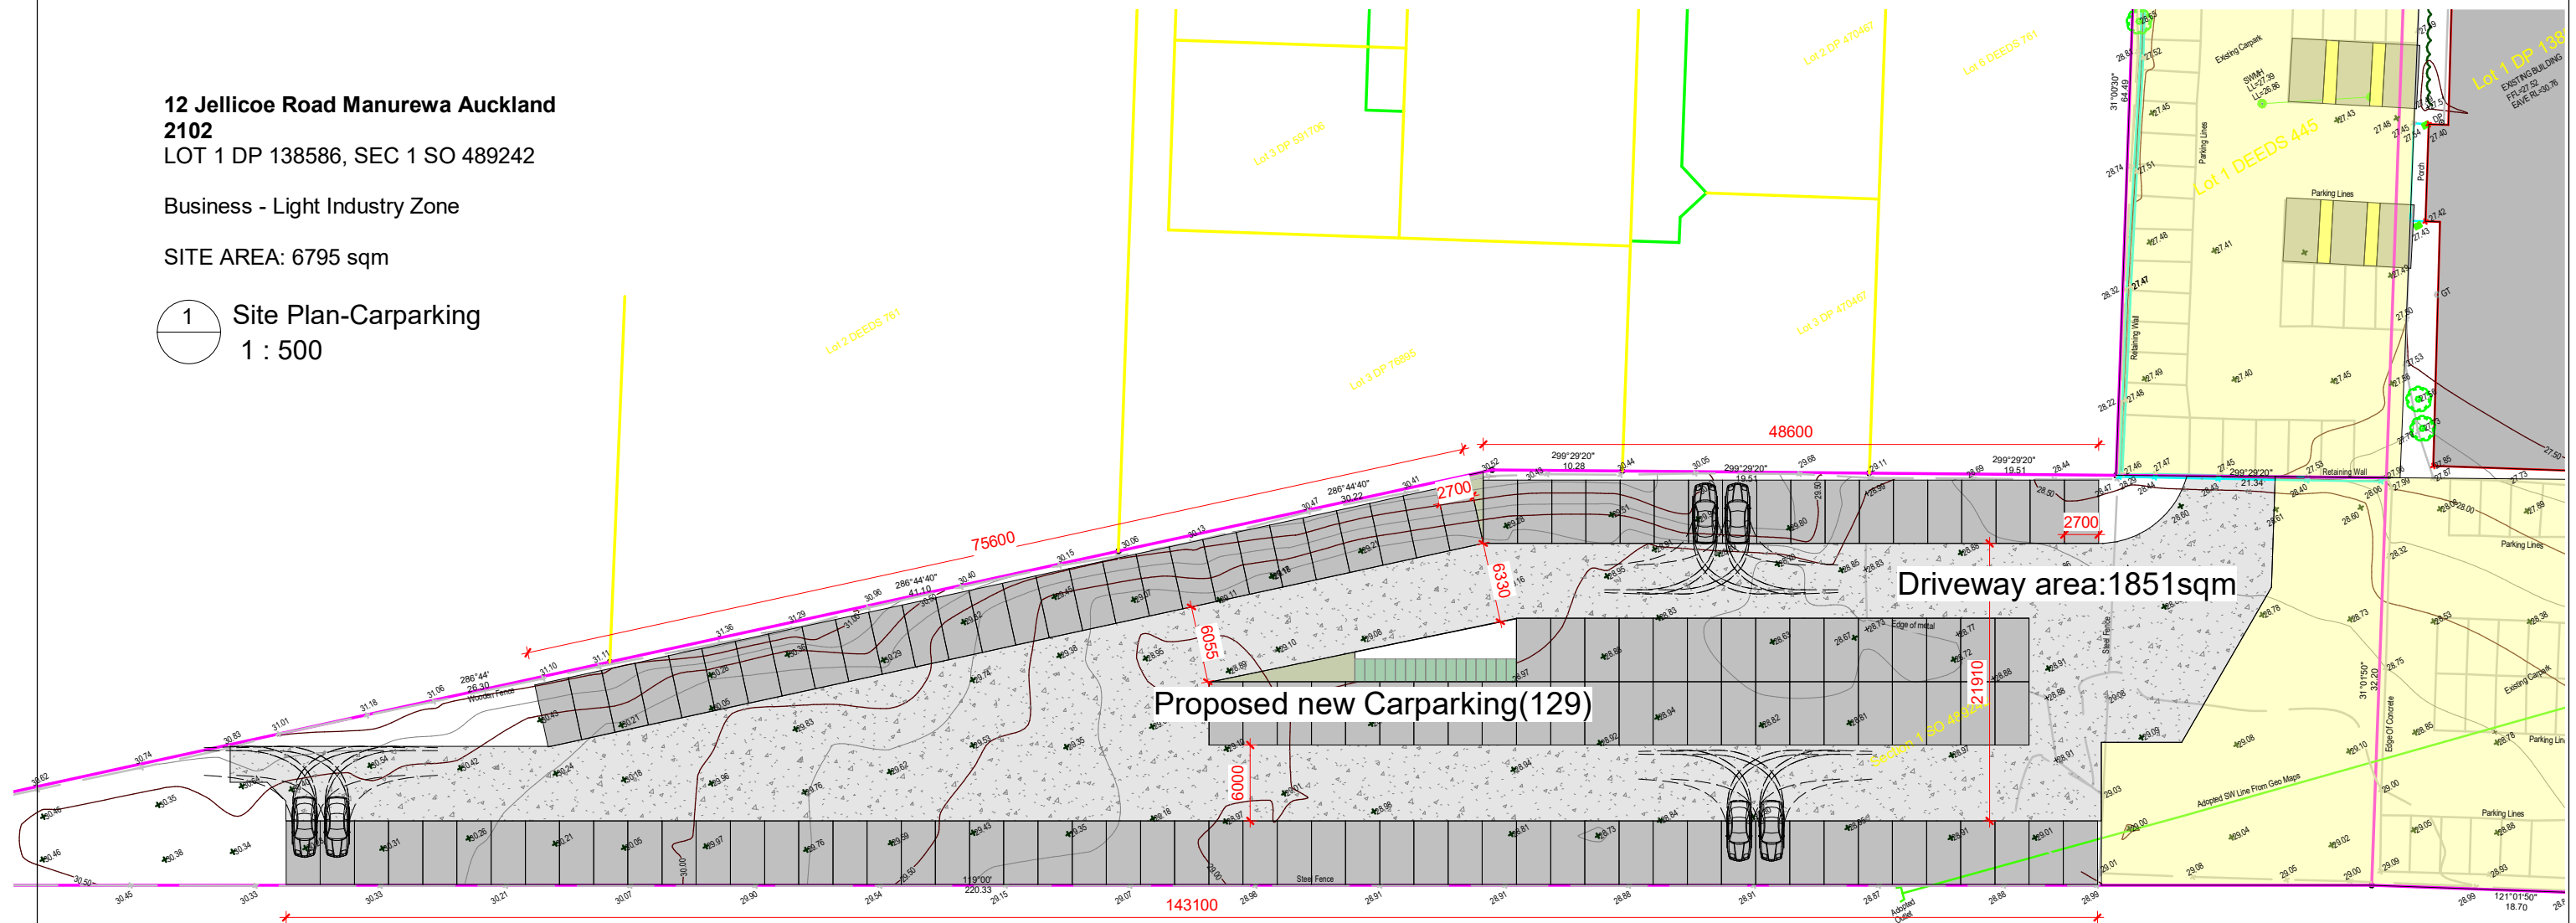

	Existing	Proposed
Carpark	68	195
Disability Carpark	0	6
Visitor bicycle parking	0	11
Long-term bicycle parking	0	5

Rev	Description	Date
-----	-------------	------



Email: jcli@lwarchitecture.co.nz
Add: 13 William Pickering Drive, Rosedale
Ph:09-4759599 Mob:021-766855

Job Title
12 Jellicoe Road, Manurewa, Auckland, 2102

Drawing Title
Unnamed


Job no.	24703	Sheet
Scale	1 : 500	110
Date	JAN 2025	
Drawn	Aiden	Revision:
Checked		
Approved	L.L	

Copyright remains by L.W Architecture Ltd
P:\2024\24703 12 Jellicoe Rd,
Manurewa\04.BIM\01.Concept\12 JELlicOE
ROAD\MANUREWA AUCKLAND 2102.rvt



Bicycle Parking reference image

1 Site Plan - Callout 1
1 : 200

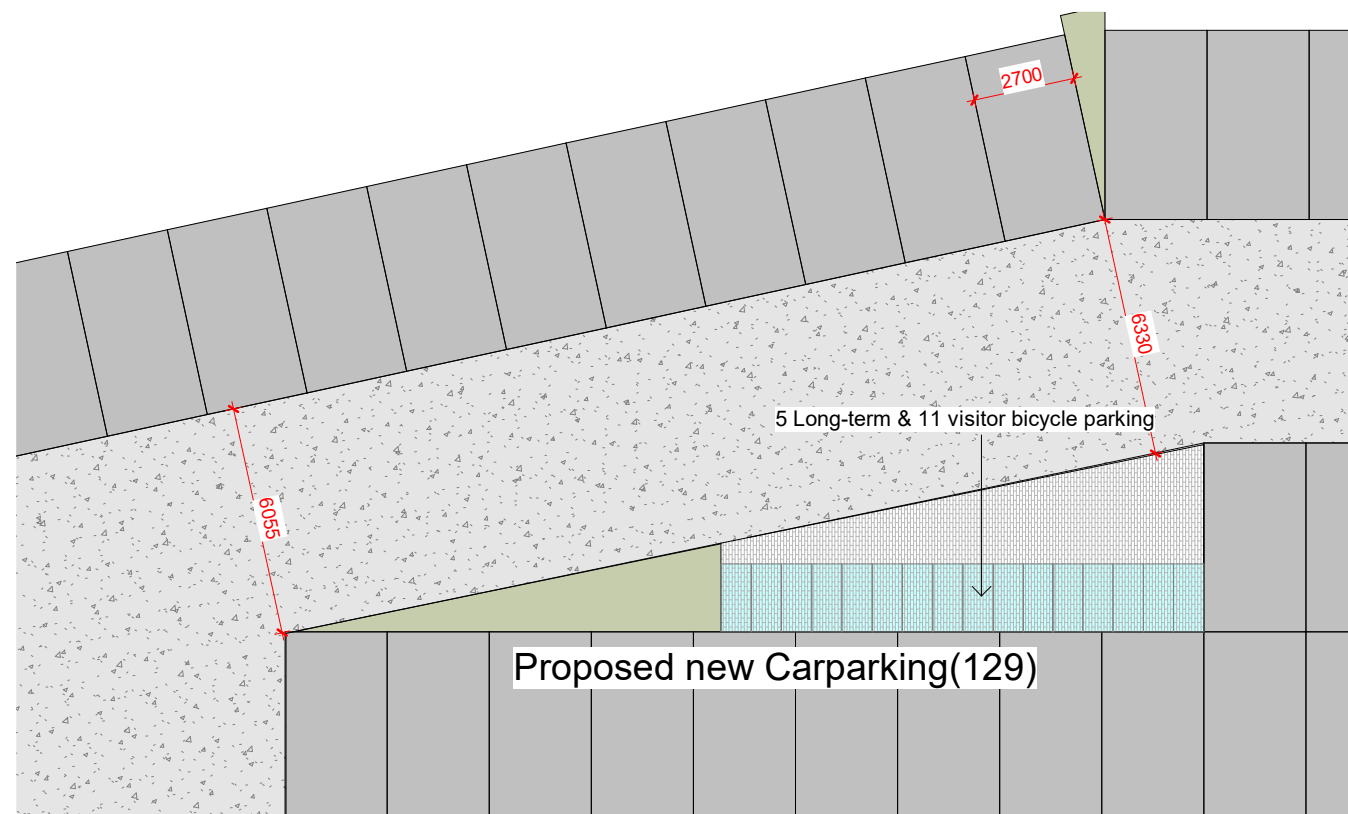

2 Site Plan - Callout 2
1 : 200

	Existing	Proposed
Carpark	68	195
Disability Carpark	0	6
Visitor bicycle parking	0	11
Long-term bicycle parking	0	5

Rev.1	BC Lodgement	Date 1
Rev	Description	Date



Email: jcli@lwarchitecture.co.nz
Add: 13 William Pickering Drive, Rosedale
Ph: 09-4759599 Mob: 021-766855

Job Title
12 Jellicoe Road, Manurewa, Auckland, 2102

Drawing Title
Site plan callout

Job no.	24703	Sheet
Scale	As indicated	201
Date	JAN 2025	
Drawn	Aiden	Revision:
Checked		Rev.1
Approved	L.L	

Copyright remains by L.W Architecture Ltd
P:\2024\24703 12 Jellicoe Rd,
Manurewa\04.BIM\01.Concept\12 JELICOE
ROAD.MANUREWA.AUCKLAND.2102.rvt